



SECOND FLOOR PLAN - 1:100@A3

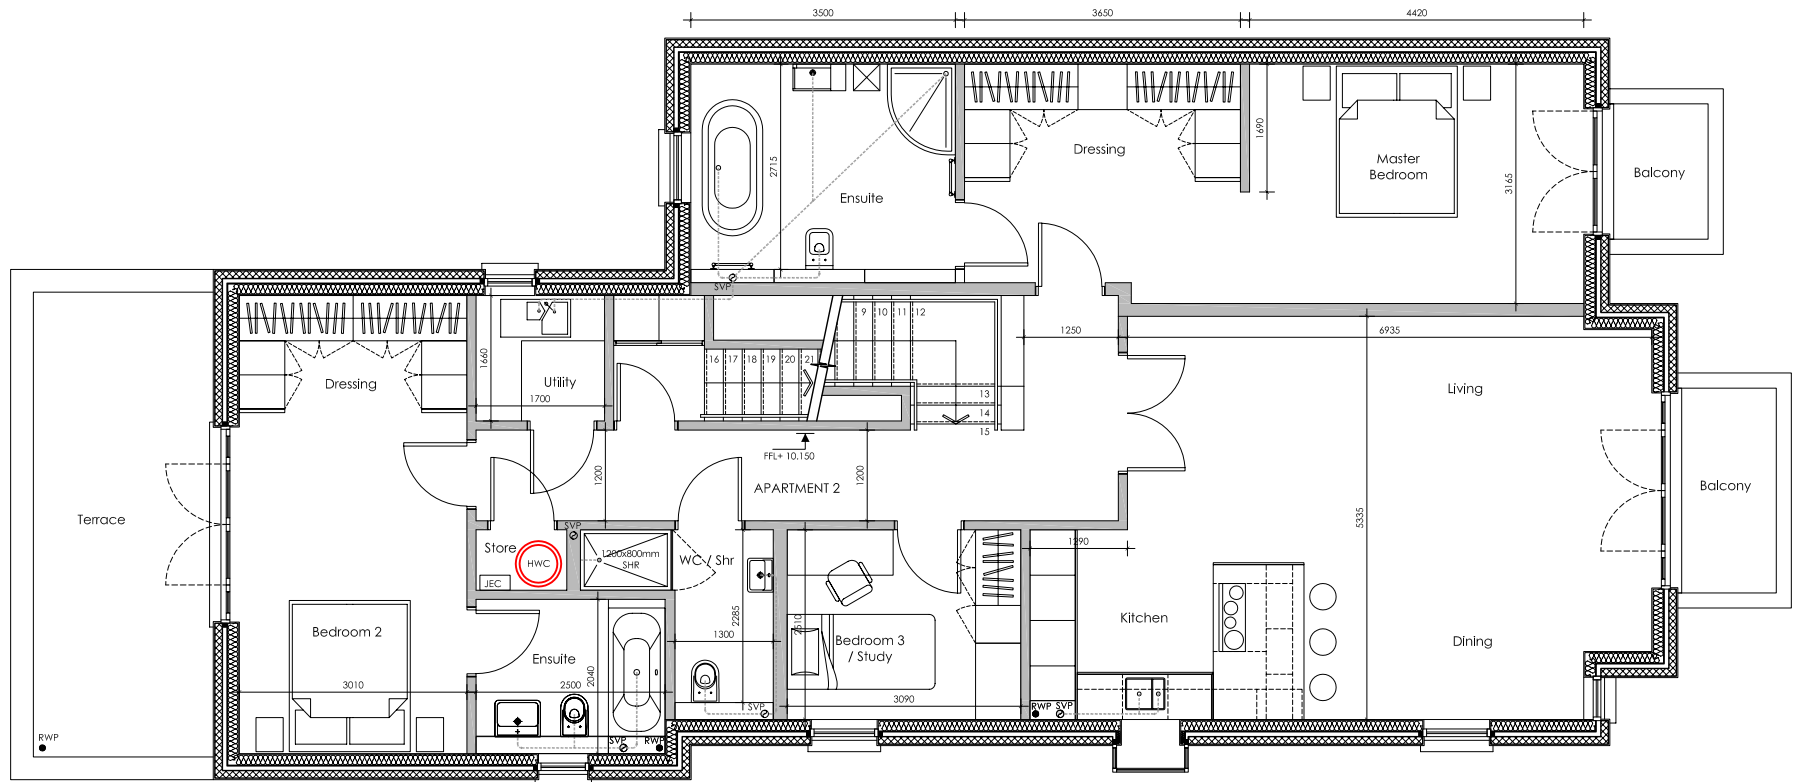

FIRST FLOOR PLAN - 1:100@A3

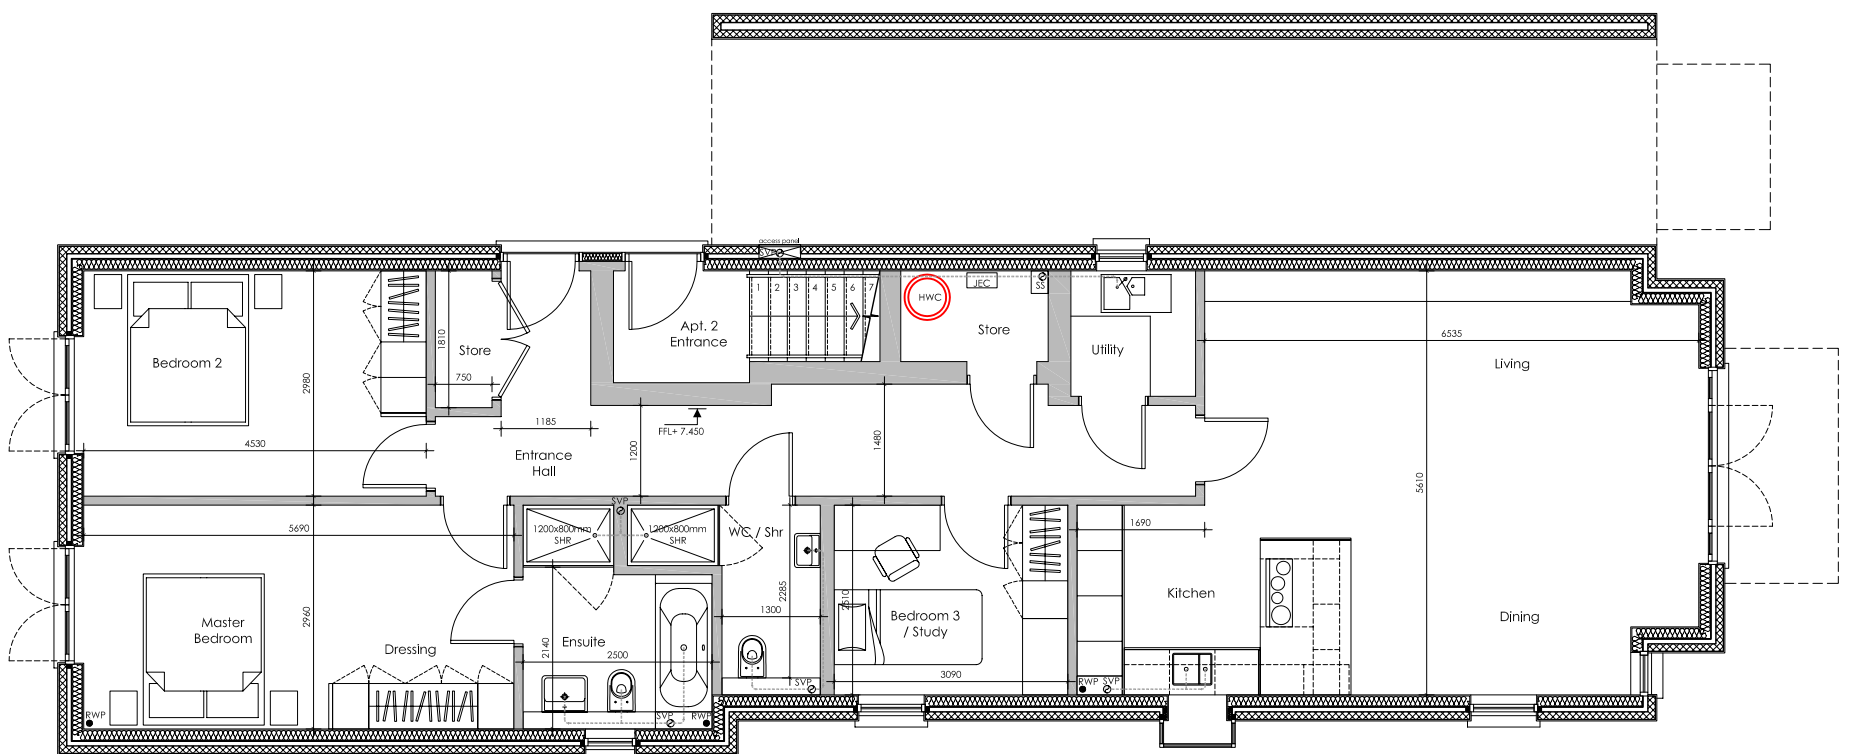

GROUND FLOOR PLAN - 1:100@A3